


(재)경기아트센터 경기국악원 무대 평면도

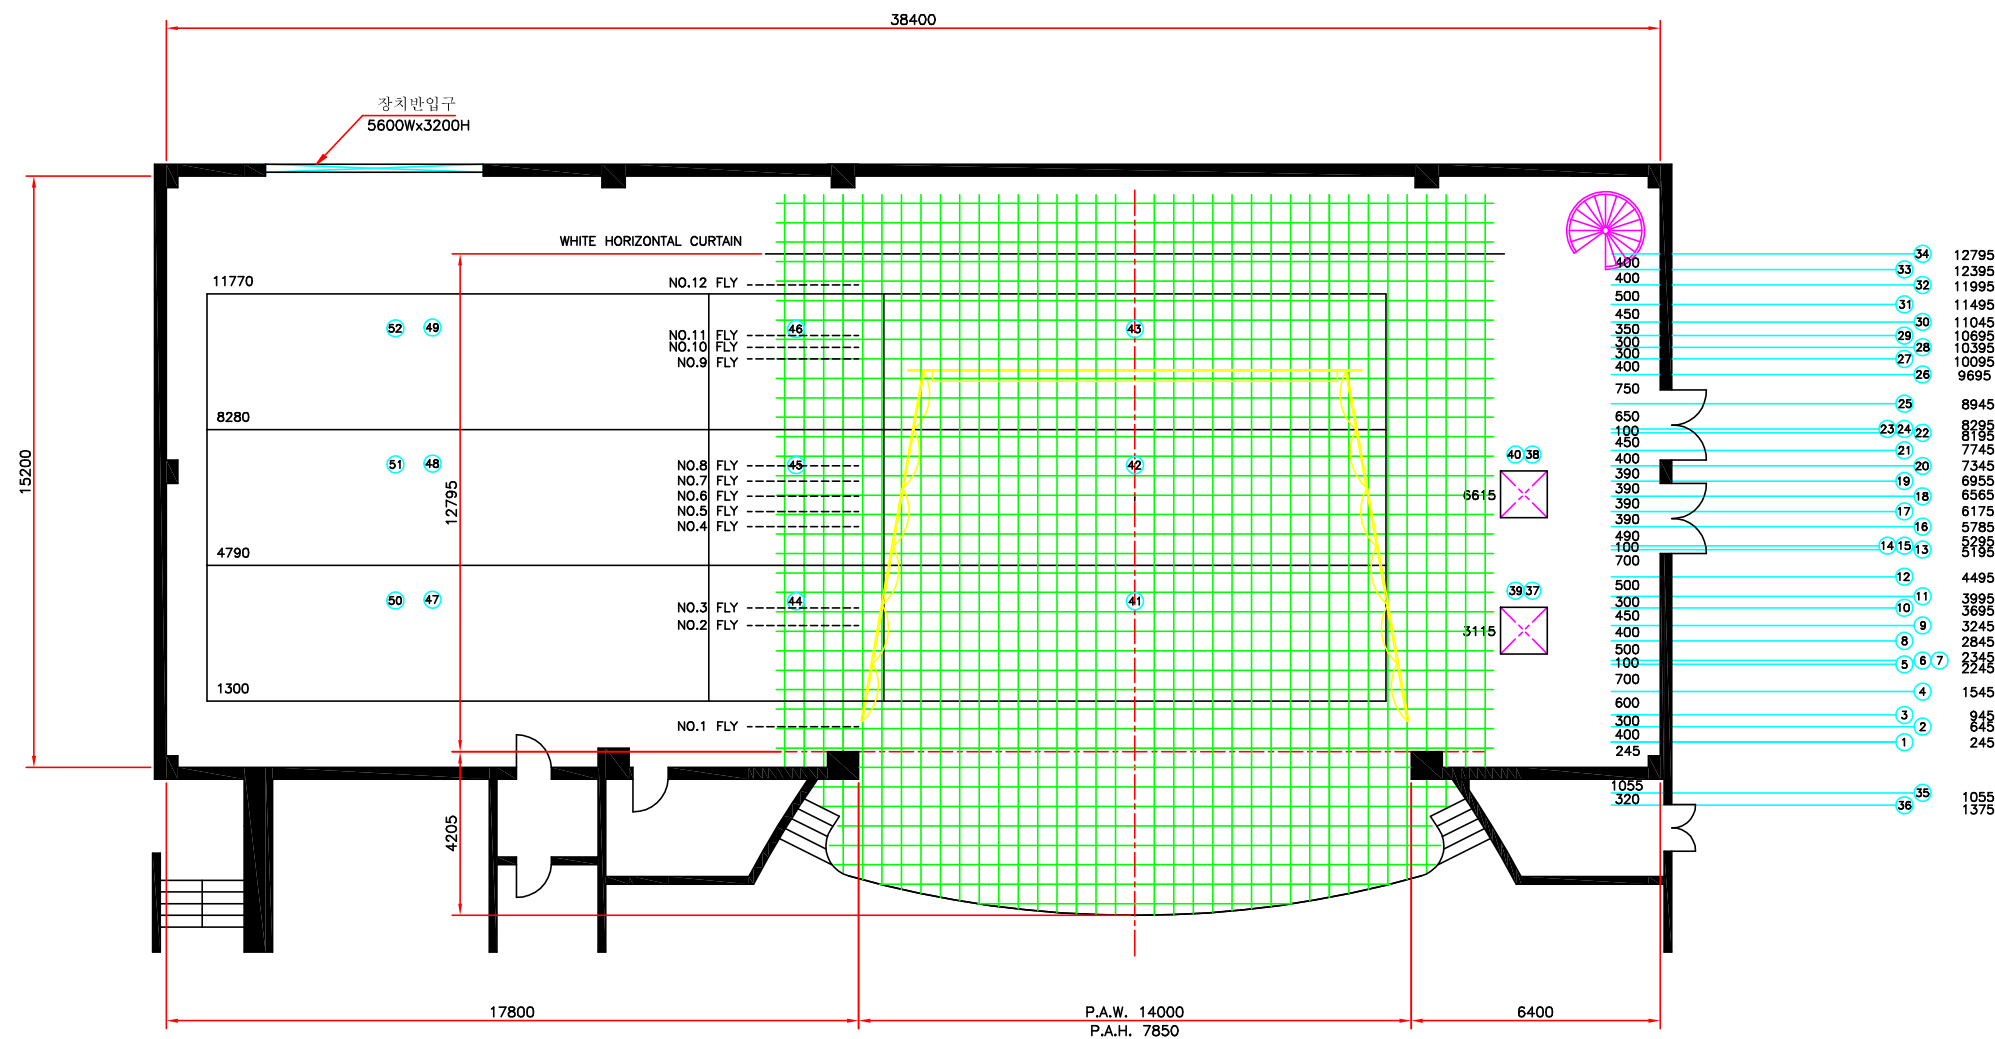

SCALE: 1/100
UNIT: mm

REFERENCE	
	DIMENSION(mm)
□	500x500

SPECIFICATION

NO	TITLE	DIMENSION	SPEED
1	MAIN CURTAIN	16000Lx8500H	0~45 M/MIN
2	NO.1 FLY SET BATTEN	17000L	0~45 M/MIN
3	NO.1 DRAW CURTAIN	21000Lx10000H	22 M/MIN
4	NO.1 TOP LIGHT BATTEN	17000H	8 M/MIN
5	NO.1 UPPER SOUND REFLECTION BOARD	14000Lx3000H	6 M/MIN
6	NO.1 SIDE SOUND REFLECTION BOARD	3000Lx8000H	6 M/MIN
7	NO.4 SIDE SOUND REFLECTION BOARD	3000Lx8000H	6 M/MIN
8	SCREEN COVER CURTAIN	17000Lx7500H	18 M/MIN
	FRONT SCREEN	14000Lx7500H	12 M/MIN
9	NO.2 FLY SET BATTEN	17000L	0~45 M/MIN
10	NO.3 FLY SET BATTEN	17000L	0~45 M/MIN
11	NO.2 DRAW CURTAIN	21000Lx10000H	22 M/MIN
12	NO.2 TOP LIGHT BATTEN	17000L	8 M/MIN
13	NO.2 UPPER SOUND REFLECTION BOARD	12800Lx3000H	6 M/MIN
14	NO.2 SIDE SOUND REFLECTION BOARD	3000Lx7500H	6 M/MIN
15	NO.5 SIDE SOUND REFLECTION BOARD	3000Lx7500H	6 M/MIN
16	NO.4 FLY SET BATTEN	17000L	0~45 M/MIN
17	NO.5 FLY SET BATTEN	17000L	15 M/MIN
18	NO.6 FLY SET BATTEN	17000L	0~45 M/MIN
19	NO.7 FLY SET BATTEN	17000L	0~45 M/MIN
20	NO.8 FLY SET BATTEN	17000L	0~45 M/MIN
21	NO.3 DRAW CURTAIN	21000Lx10000H	22 M/MIN
22	NO.3 UPPER SOUND REFLECTION BOARD	11900Lx3000H	6 M/MIN
23	NO.3 SIDE SOUND REFLECTION BOARD	3000Lx7000H	6 M/MIN
24	NO.6 SIDE SOUND REFLECTION BOARD	3000Lx7000H	6 M/MIN
25	NO.3 TOP LIGHT BATTEN	17000H	8 M/MIN
26	FRONT SOUND REFLECTION BOARD	11600Lx6500H	6 M/MIN
27	NO.9 FLY SET BATTEN	17000L	0~45 M/MIN
28	NO.10 FLY SET BATTEN	17000L	0~45 M/MIN
29	NO.11 FLY SET BATTEN	17000L	0~45 M/MIN
30	NO.4 DRAW CURTAIN	21000Lx10000H	22 M/MIN
31	UPPER HORIZONTAL LIGHT BATTEN	17000L	12 M/MIN
32	NO.12 FLY SET BATTEN	17000L	0~45 M/MIN
33	HORIZONTAL CURTAIN (BLACK)	19000Lx10000H	0~45 M/MIN
34	HORIZONTAL CURTAIN (WHITE)	19000Lx10000H	9 M/MIN
35	APRON TOP LIGHT BATTEN	15000L	12 M/MIN
36	PLACARD BATTEN	15000L	12 M/MIN
37	NO.1 TOWER LIGHT	1000Lx1000Wx4500H	8 M/MIN
38	NO.2 TOWER LIGHT	1000Lx1000Wx4500H	8 M/MIN
39	NO.3 TOWER LIGHT	1000Lx1000Wx4500H	8 M/MIN
40	NO.4 TOWER LIGHT	1000Lx1000Wx4500H	8 M/MIN
41	NO.1 STAGE LIFT	12900Lx3490W	4 M/MIN
42	NO.2 STAGE LIFT	12900Lx3490W	4 M/MIN
43	NO.3 STAGE LIFT	12900Lx3490W	4 M/MIN
44	NO.1 SMALL SINKING STAGE	4500Lx3490W	1 M/MIN
45	NO.2 SMALL SINKING STAGE	4500Lx3490W	1 M/MIN
46	NO.3 SMALL SINKING STAGE	4500Lx3490W	1 M/MIN
47	NO.1 STAGE WAGON	12900Lx3490W	0~24 M/MIN
48	NO.2 STAGE WAGON	12900Lx3490W	0~24 M/MIN
49	NO.3 STAGE WAGON	12900Lx3490W	0~24 M/MIN
50	NO.1 SINKING STAGE LIFT	12900Lx3490W	1 M/MIN
51	NO.2 SINKING STAGE LIFT	12900Lx3490W	1 M/MIN
52	NO.3 SINKING STAGE LIFT	12900Lx3490W	1 M/MIN

FLY SET BATTEN. NO	NAME OF INSTALLATION
NO.1 FLY SET BATTEN	
NO.2 FLY SET BATTEN	
NO.3 FLY SET BATTEN	
NO.4 FLY SET BATTEN	
NO.5 FLY SET BATTEN	
NO.6 FLY SET BATTEN	
NO.7 FLY SET BATTEN	
NO.8 FLY SET BATTEN	
NO.9 FLY SET BATTEN	
NO.10 FLY SET BATTEN	
NO.11 FLY SET BATTEN	
NO.12 FLY SET BATTEN	

