


(재)경기아트센터 소극장 무대 평면도

SPECIFICATION

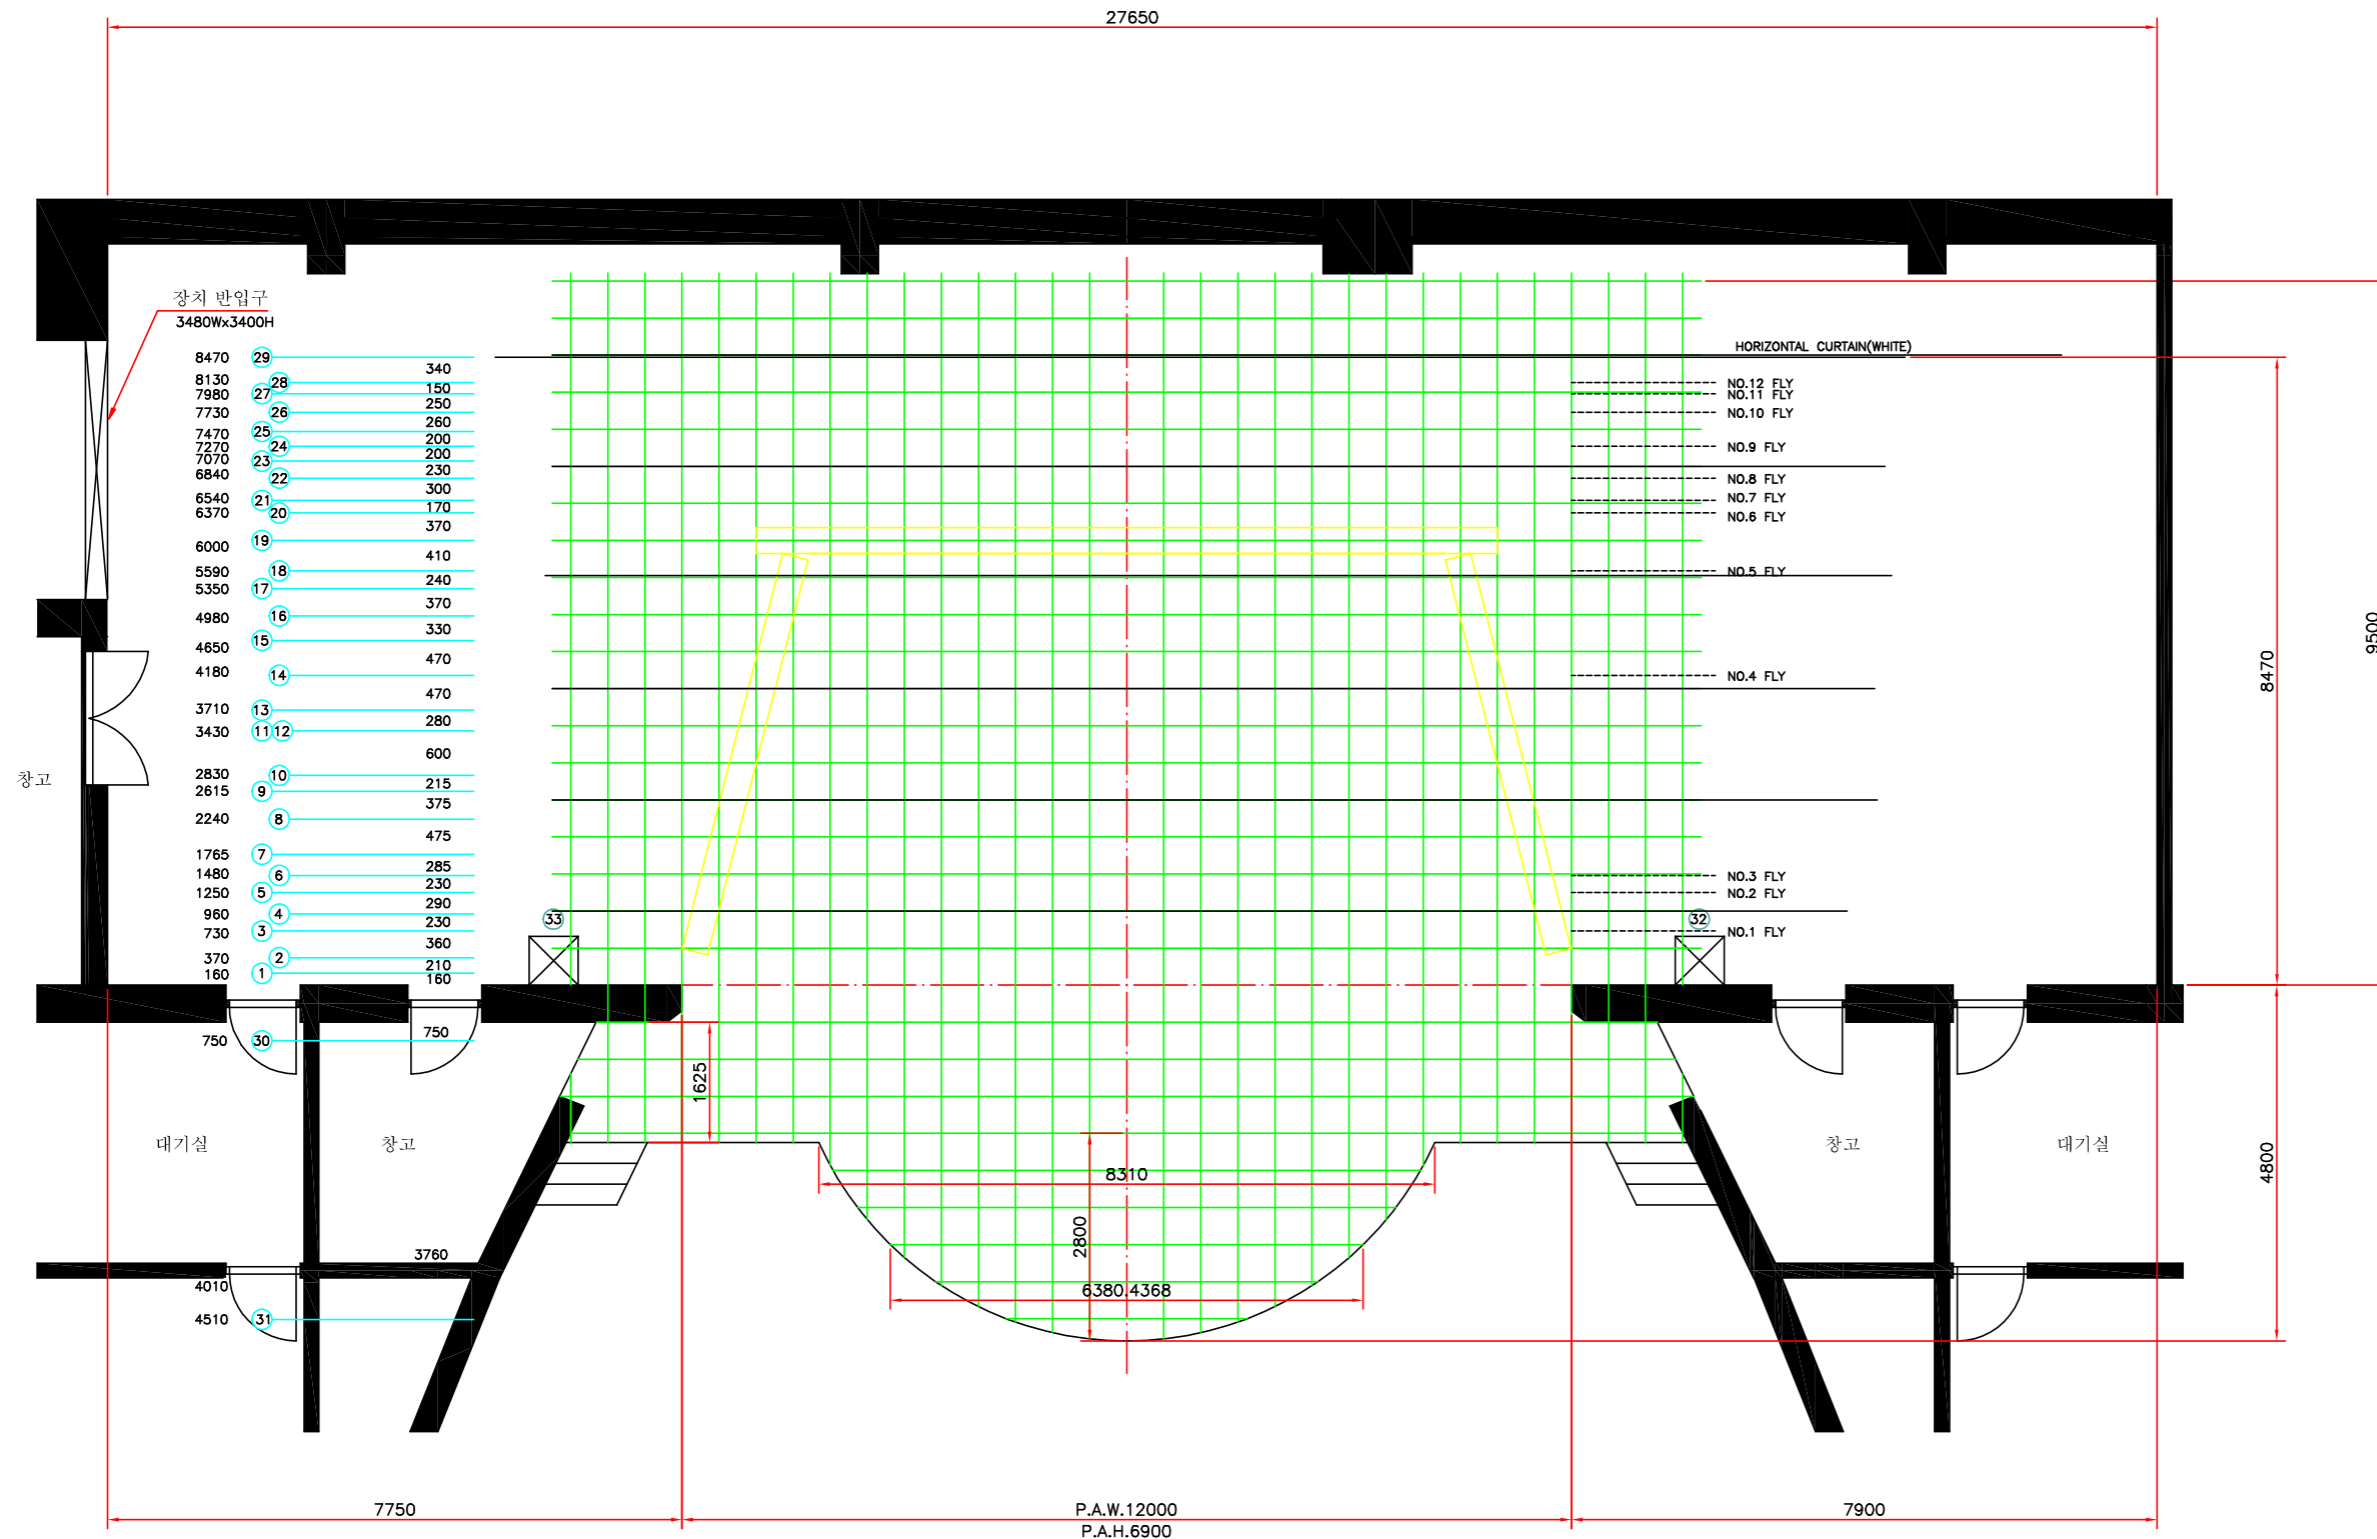


NO	TITLE	DIMENSION	SPEED
1	FIRE CURTAIN	14600Lx7500H	9.5 M/MIN
2	MAIN CURTAIN	14000Lx8500H	0~35 M/MIN
3	NO.1 FLY SET BATTEN	12000Lx1100H	0~42 M/MIN
4	NO.1 LEG CURTAIN	14000L	23, 14 M/MIN
5	NO.2 FLY SET BATTEN	14600L	23 M/MIN
6	NO.3 FLY SET BATTEN	14600L	23 M/MIN
7	NO.1 BORDER LIGHT BATTEN	14600L	23 M/MIN
8	NO.1 SUSPENSION LIGHT BATTEN	14600L	23 M/MIN
9	SCREEN BATTEN	11500Lx6500H	9 M/MIN
10	NO.2 LEG CURTAIN	23000Lx9000H	23, 14 M/MIN
11	NO.1 SIDE SOUND REFLECTION BOARD	7500Lx5500W	8 M/MIN
12	NO.2 SIDE SOUND REFLECTION BOARD	7500Lx5500W	8 M/MIN
13	UPPER SOUND REFLECTION BOARD	11400Lx8600Lx5300W	8, 14 M/MIN
14	NO.4 FLY SET BATTEN	14600L	23, 14 M/MIN
15	NO.2 BORDER LIGHT BATTEN	14600L	23 M/MIN
16	NO.2 SUSPENSION LIGHT BATTEN	14600L	23 M/MIN
17	NO.3 LEG CURTAIN	23000Lx9000H	23, 14 M/MIN
18	NO.5 FLY SET BATTEN	14600L	23 M/MIN
19	FRONT SOUND REFLECTION BOARD	10000Lx6000Hx300W	8 M/MIN
20	NO.6 FLY SET BATTEN	14600L	23 M/MIN
21	NO.7 FLY SET BATTEN	14600L	23 M/MIN
22	NO.8 FLY SET BATTEN	14600L	23 M/MIN
23	NO.4 LEG CURTAIN	5500Lx9000Hx2SET	23, 14 M/MIN
24	NO.9 FLY SET BATTEN	14600L	23 M/MIN
25	UPPER HORIZONTAL LIGHT BATTEN	14600L	23 M/MIN
26	NO.10 FLY SET BATTEN	14600L	23 M/MIN
27	NO.11 FLY SET BATTEN	14600L	23 M/MIN
28	NO.12 FLY SET BATTEN	14600L	23 M/MIN
29	HORIZONTAL CURTAIN (WHITE)	21000Lx9000H	23 M/MIN
30	NO.1 APRON LIGHT BATTEN	11000L	21.2 M/MIN
31	NO.2 APRON LIGHT BATTEN	12000L	21.2 M/MIN
32	NO.1 TORMENTOR	4000Hx1000Lx800W	-
33	NO.2 TORMENTOR	4000Hx1000Lx800W	-

FLY SET BATTENS	NAME OF INSTALLATION
NO.1 FLY SET BATTEN	
NO.2 FLY SET BATTEN	
NO.3 FLY SET BATTEN	
NO.4 FLY SET BATTEN	
NO.5 FLY SET BATTEN	
NO.6 FLY SET BATTEN	
NO.7 FLY SET BATTEN	
NO.8 FLY SET BATTEN	
NO.9 FLY SET BATTEN	
NO.10 FLY SET BATTEN	
NO.11 FLY SET BATTEN	



SCALE: 1/50
UNIT: mm

REFERENCE	
	DIMENSION(mm)
	500x500